



TYPICAL RISER ANCHOR DETAIL

FEATURE LIST


- 1. PLATFORM
- 2. HANDRAILS
- 3. FAMILY SLIDE
- 4. ADA STEP
- 5. FAN JET SPRAYS (2)

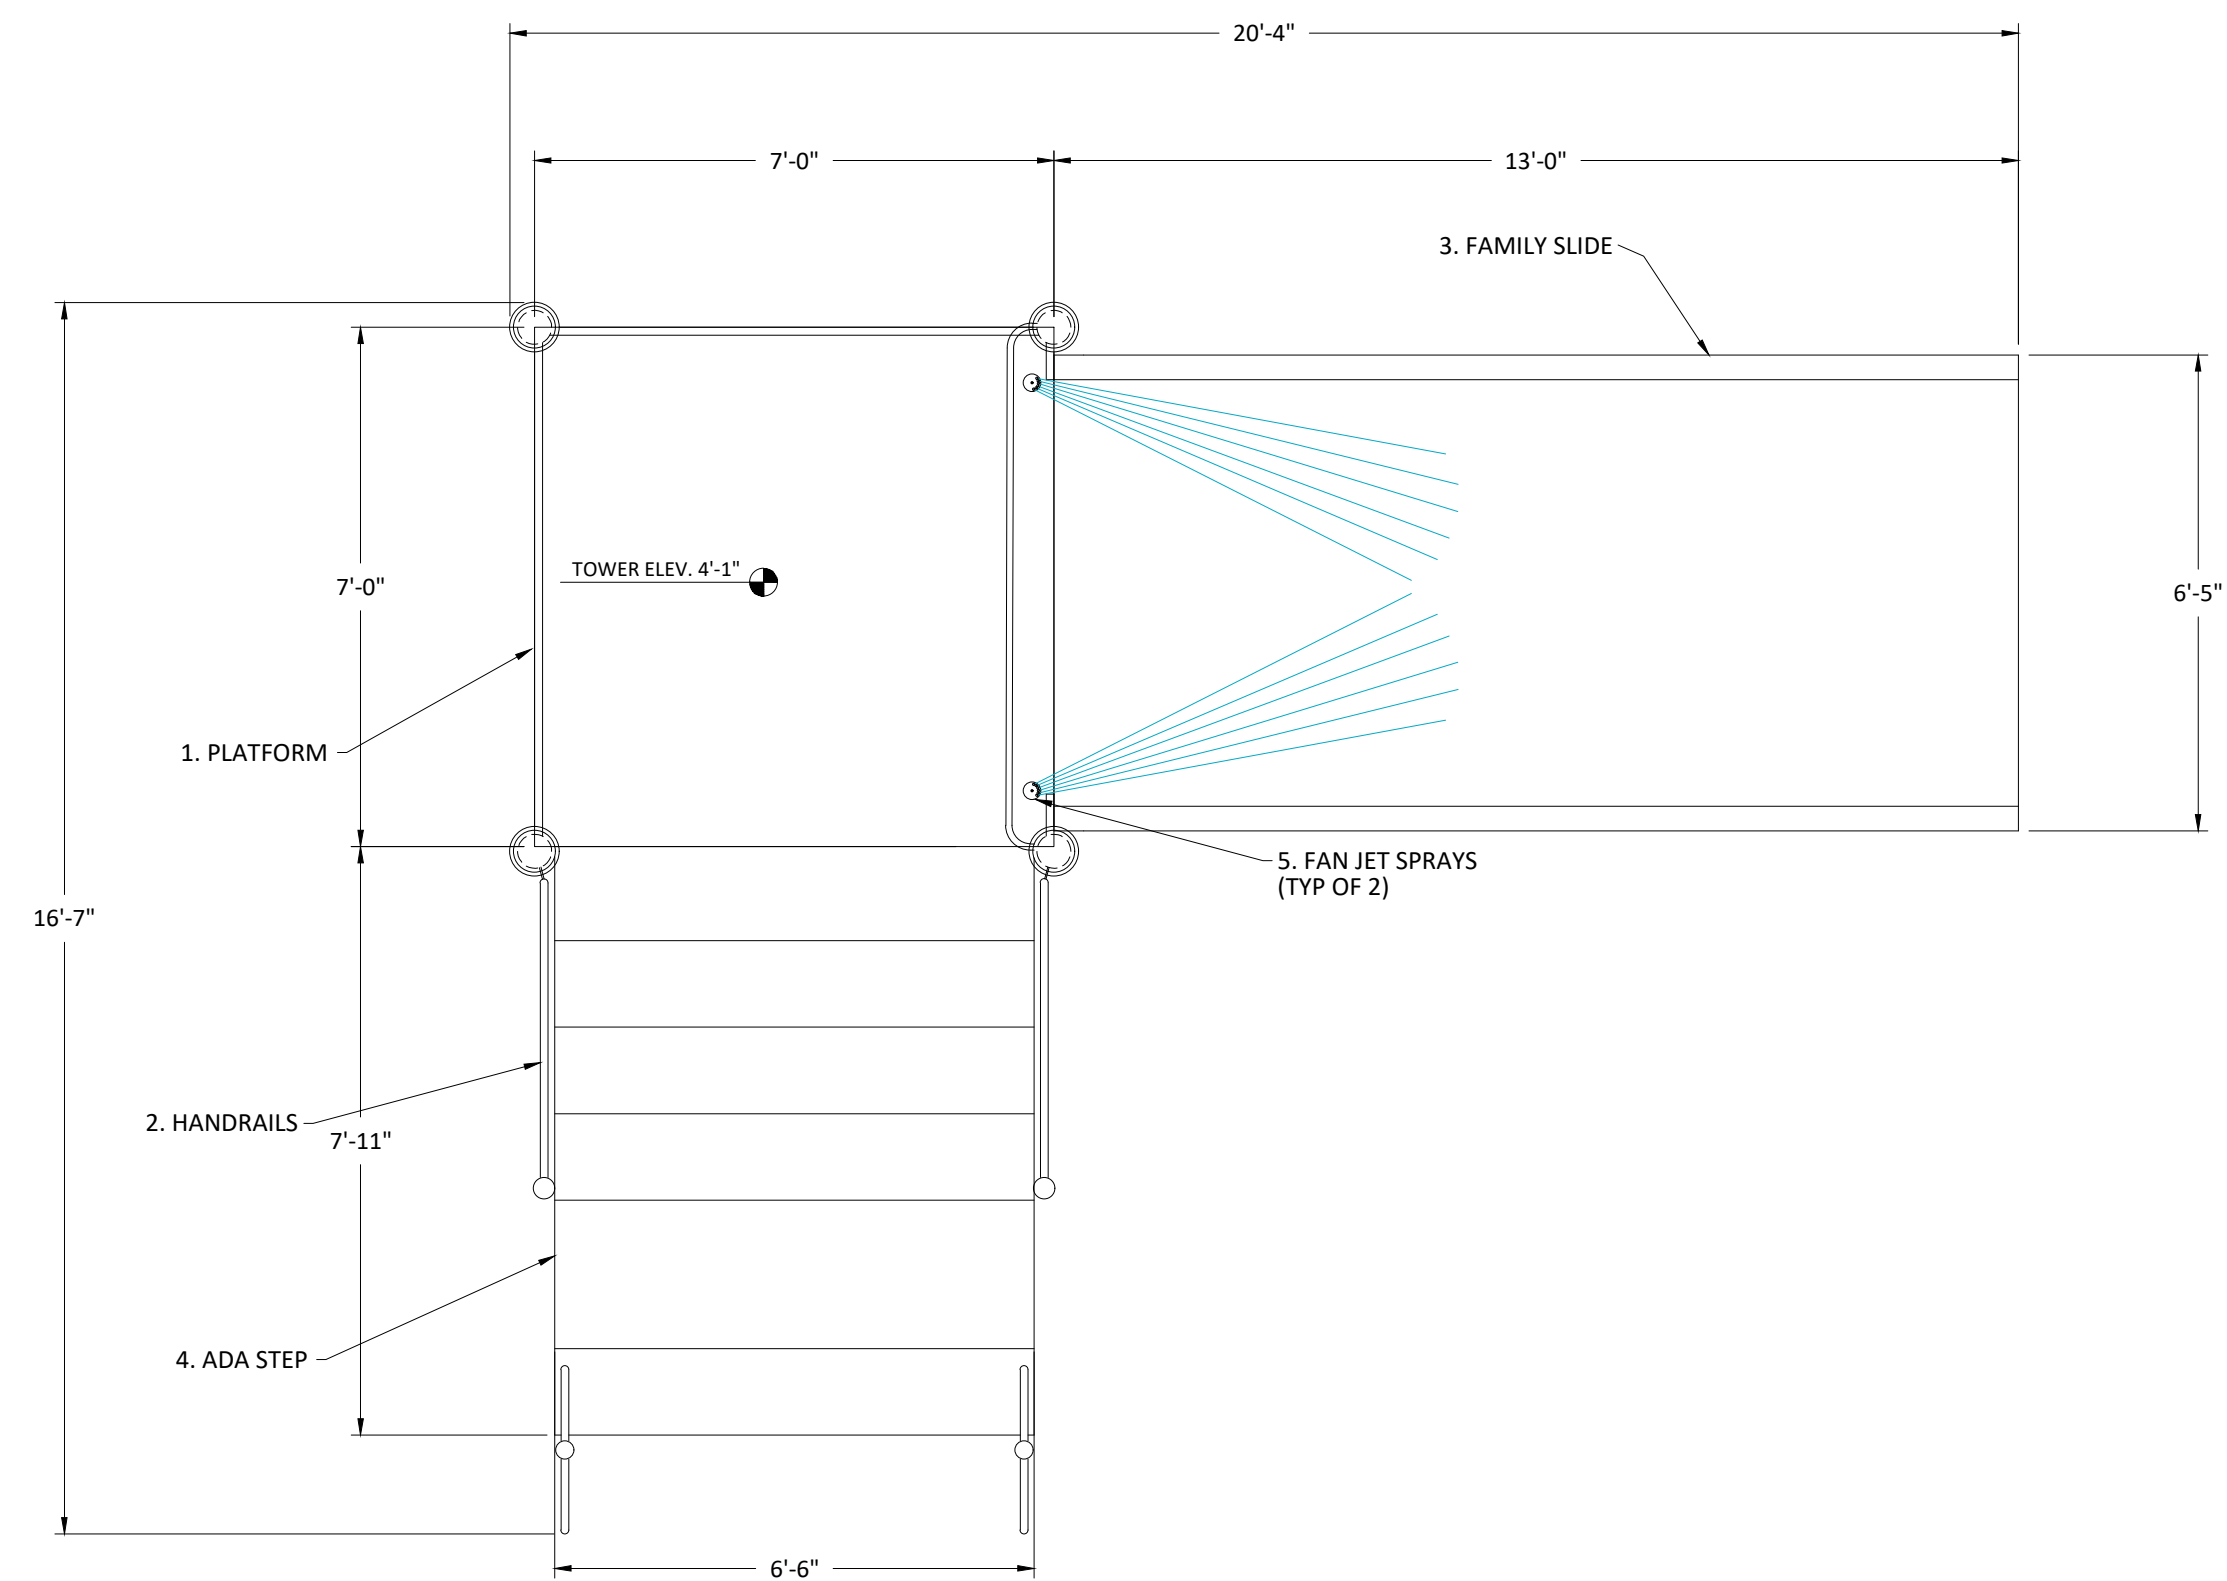


PLAN VIEW

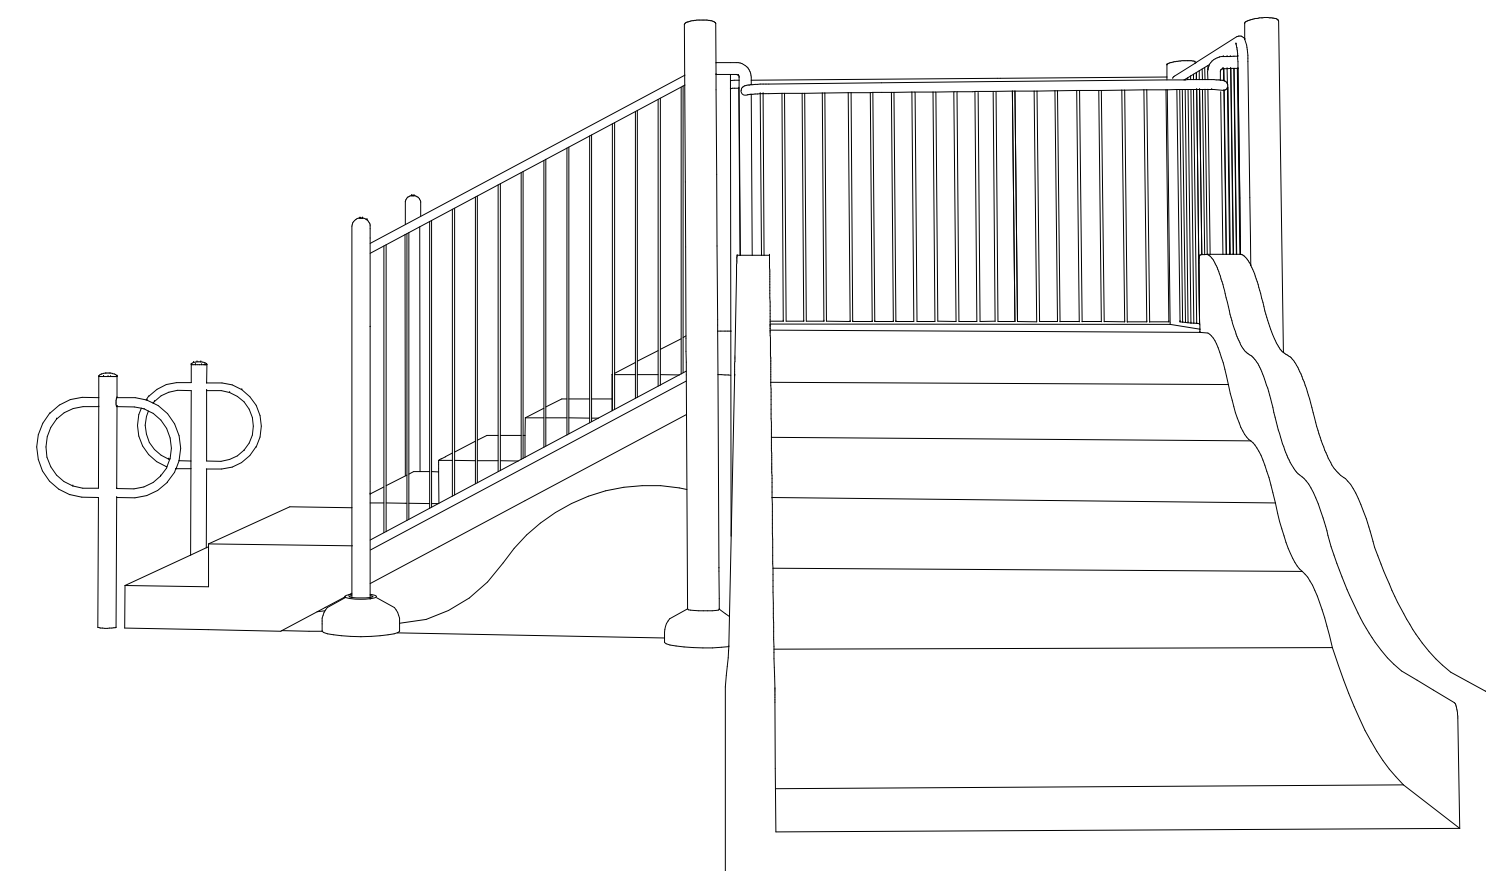

SIDE ELEVATION

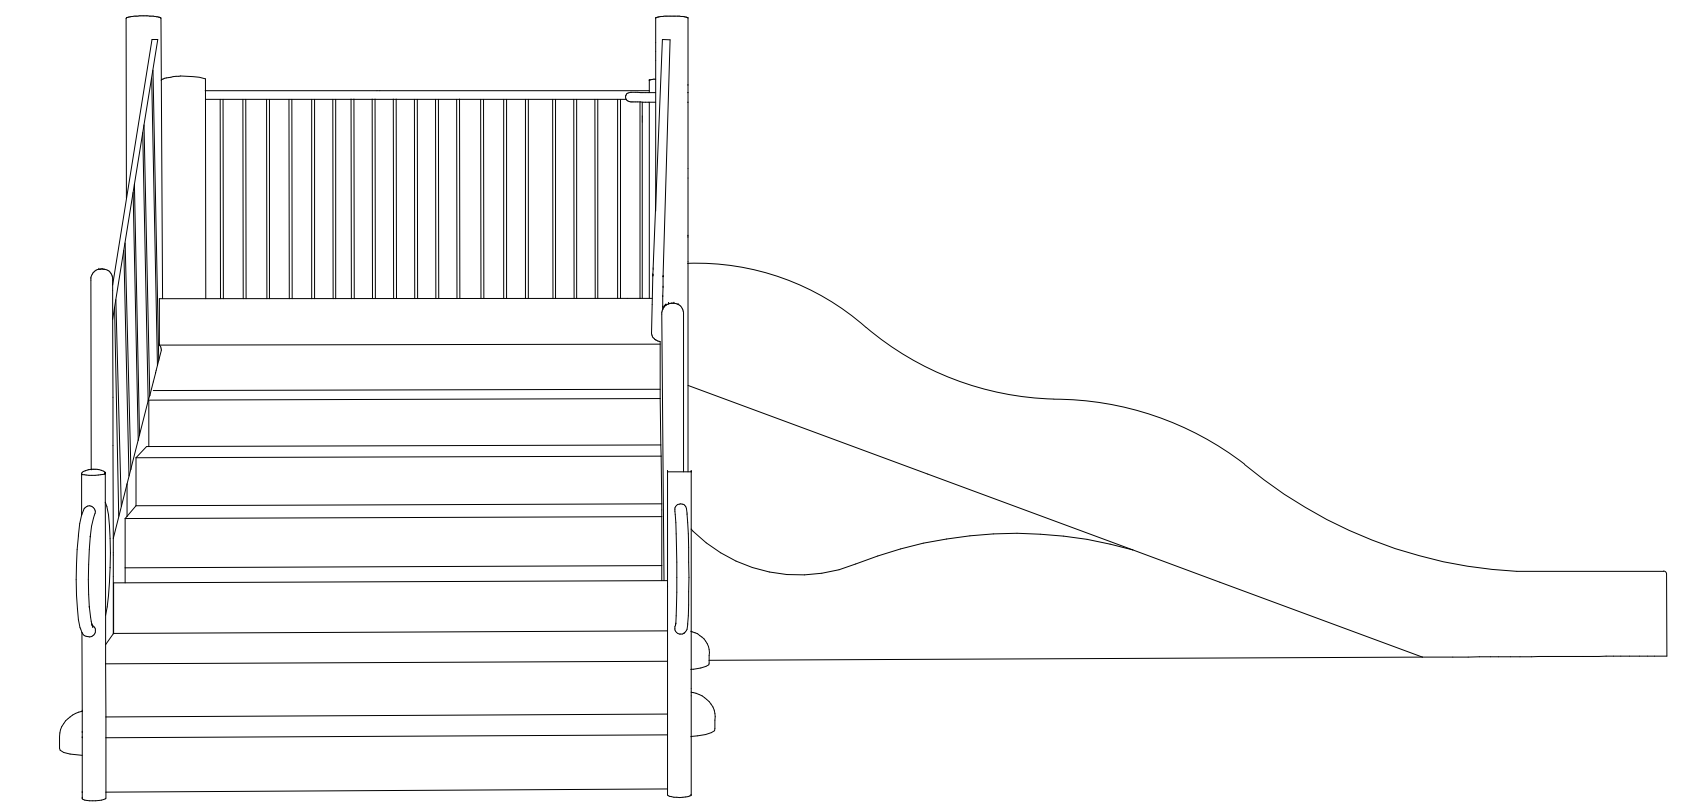

FRONT ELEVATION

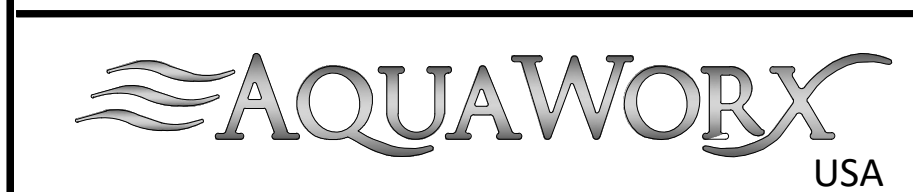

OPEN FLUME FAMILY SLIDE
WATER ACTIVITY POOL/BEACH ENTRY DESIGN

SCALE: 3/8" = 1'-0" DRAWN BY: A.S.H. DRAWING NAME/NUMBER: AWSLS-4
DATE: - REVIEWED BY: C.P.S.

ENGINEER OF RECORD

REVISION NUMBER	REV DATE	REVISION DESCRIPTION	BY
1	-	-	C.P.S.

NOTES

10601 OAK STREET N.E.
ST. PETERSBURG, FL 33716
(888) 426-8511

20 GPM
TOWER ELEVATION 4'-1" - APPROX. 13'-7" LONG
35" MAX WATER DEPTH FOR SLIDE EXIT